
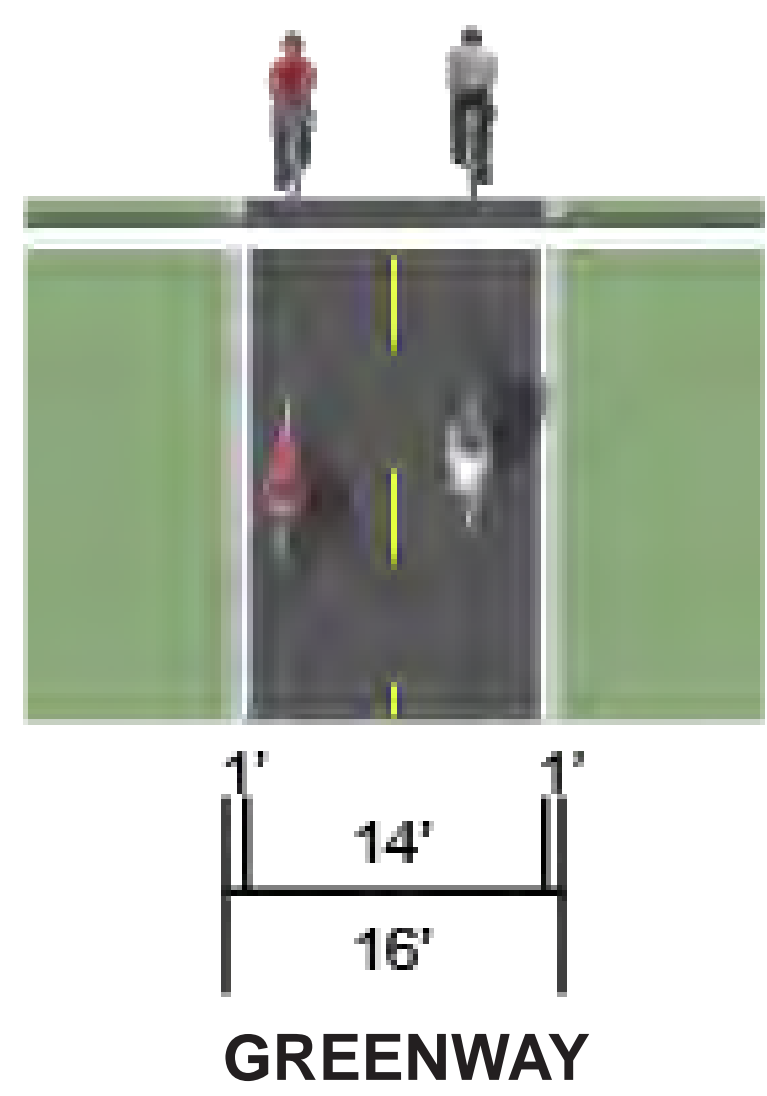
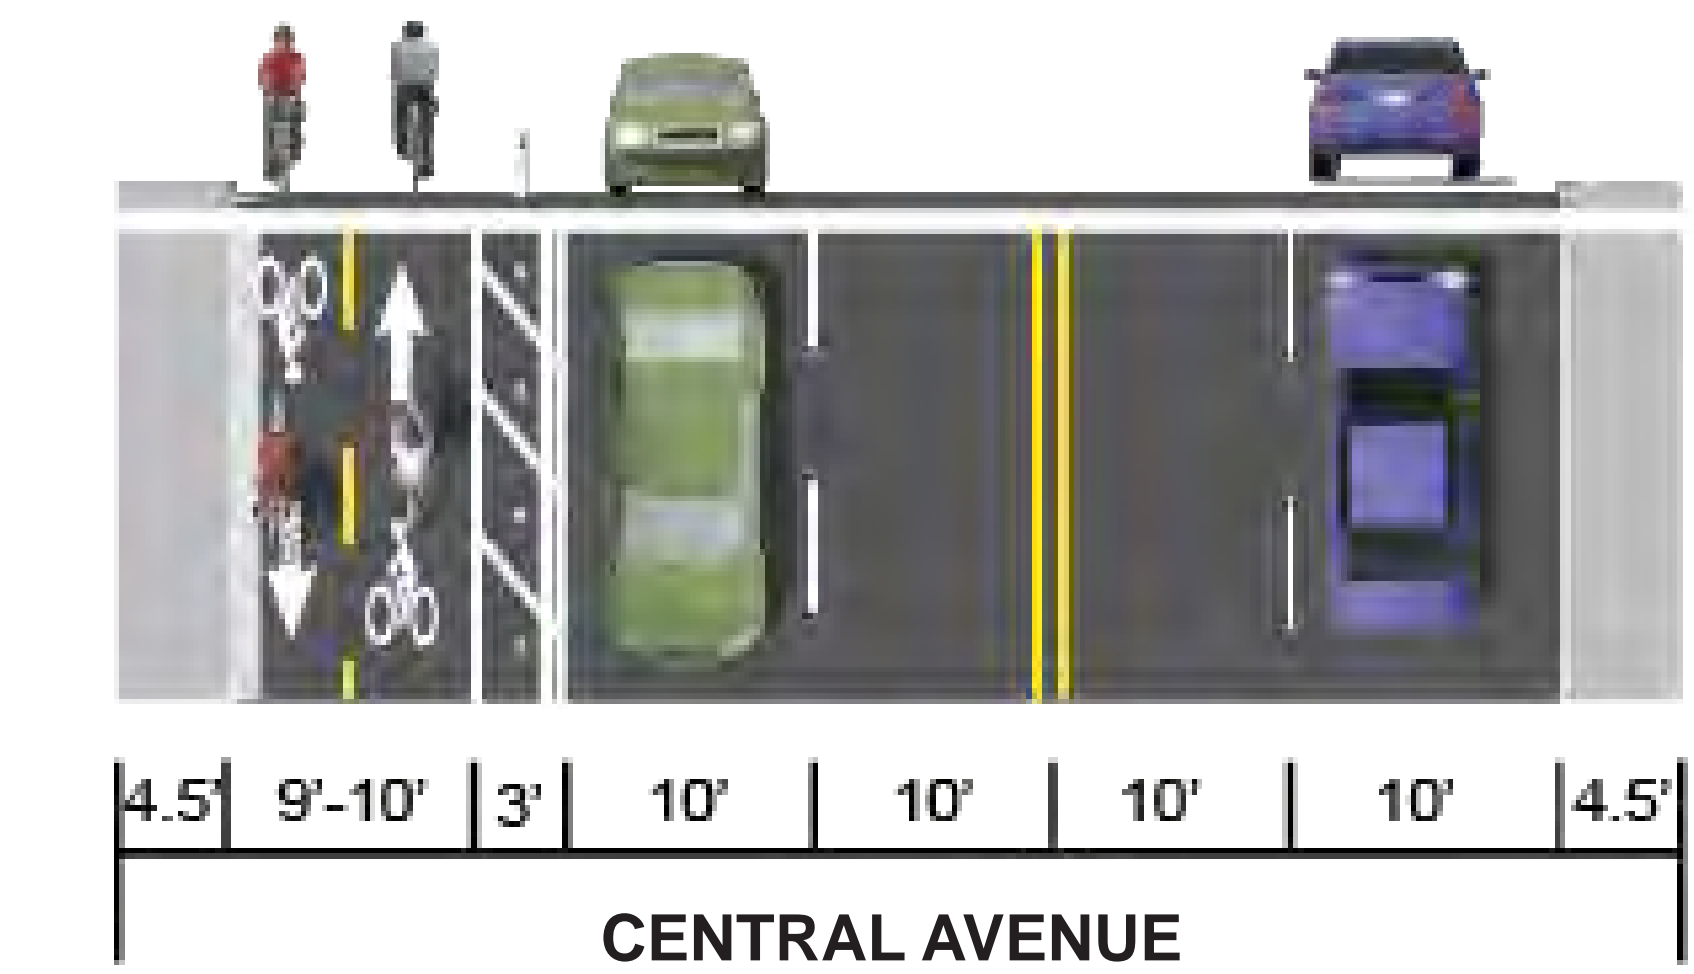


TYPICAL CROSS-SECTIONS

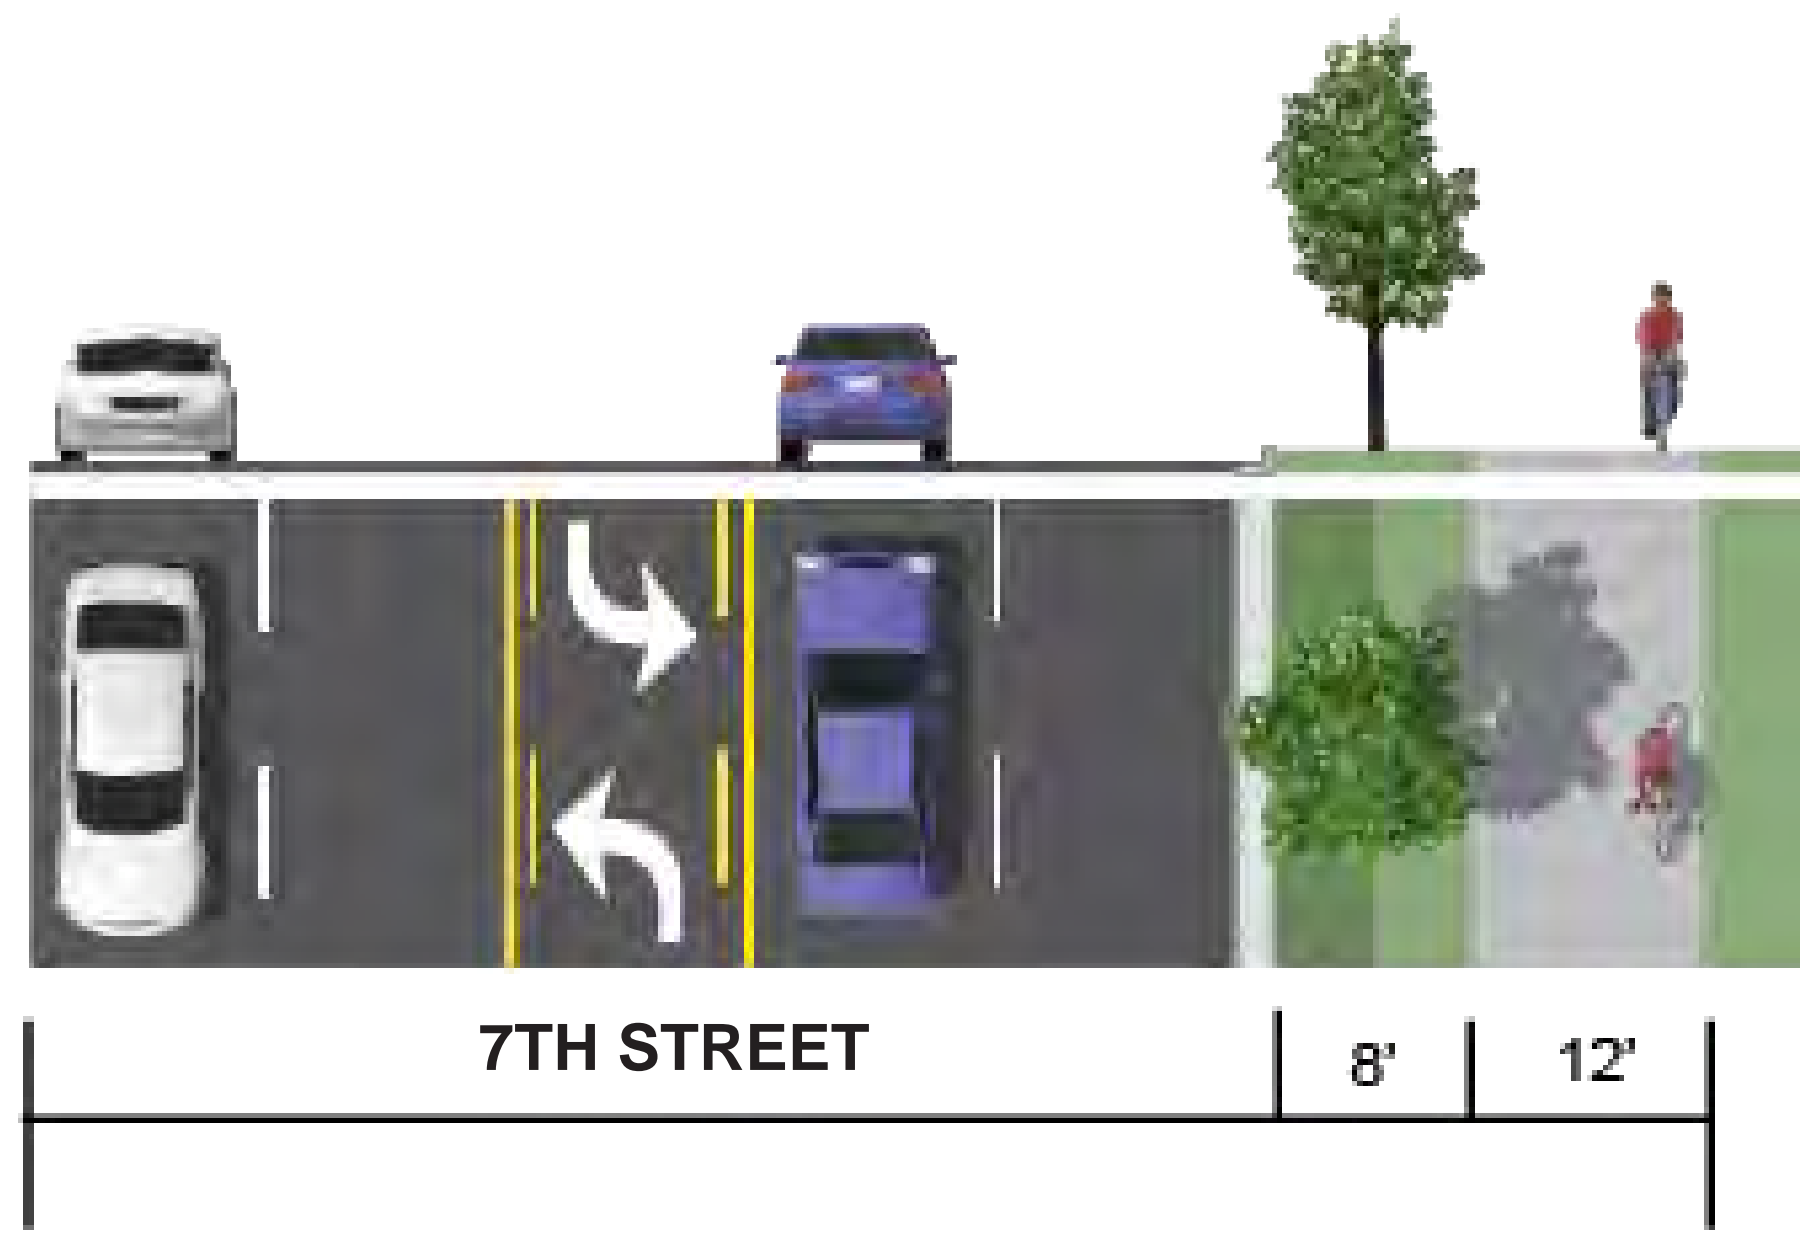

CROSS CHARLOTTE TRAIL | PROPOSED ALIGNMENT

7TH TO 10TH CONNECTOR

- CROSS CHARLOTTE TWO-WAY PROTECTED BIKE LANES
- CROSS CHARLOTTE TRAIL
- SIDEWALK

